



Project Name:

**Walklet  
 Pavement to Parks Program  
 Columbus Avenue**


Drawing Name:

Date / Issue:

- 25 May 2010
- 1 June 2010
- 17 June 2010
- 4 August 2010

Sheet Number:

**L1.1**

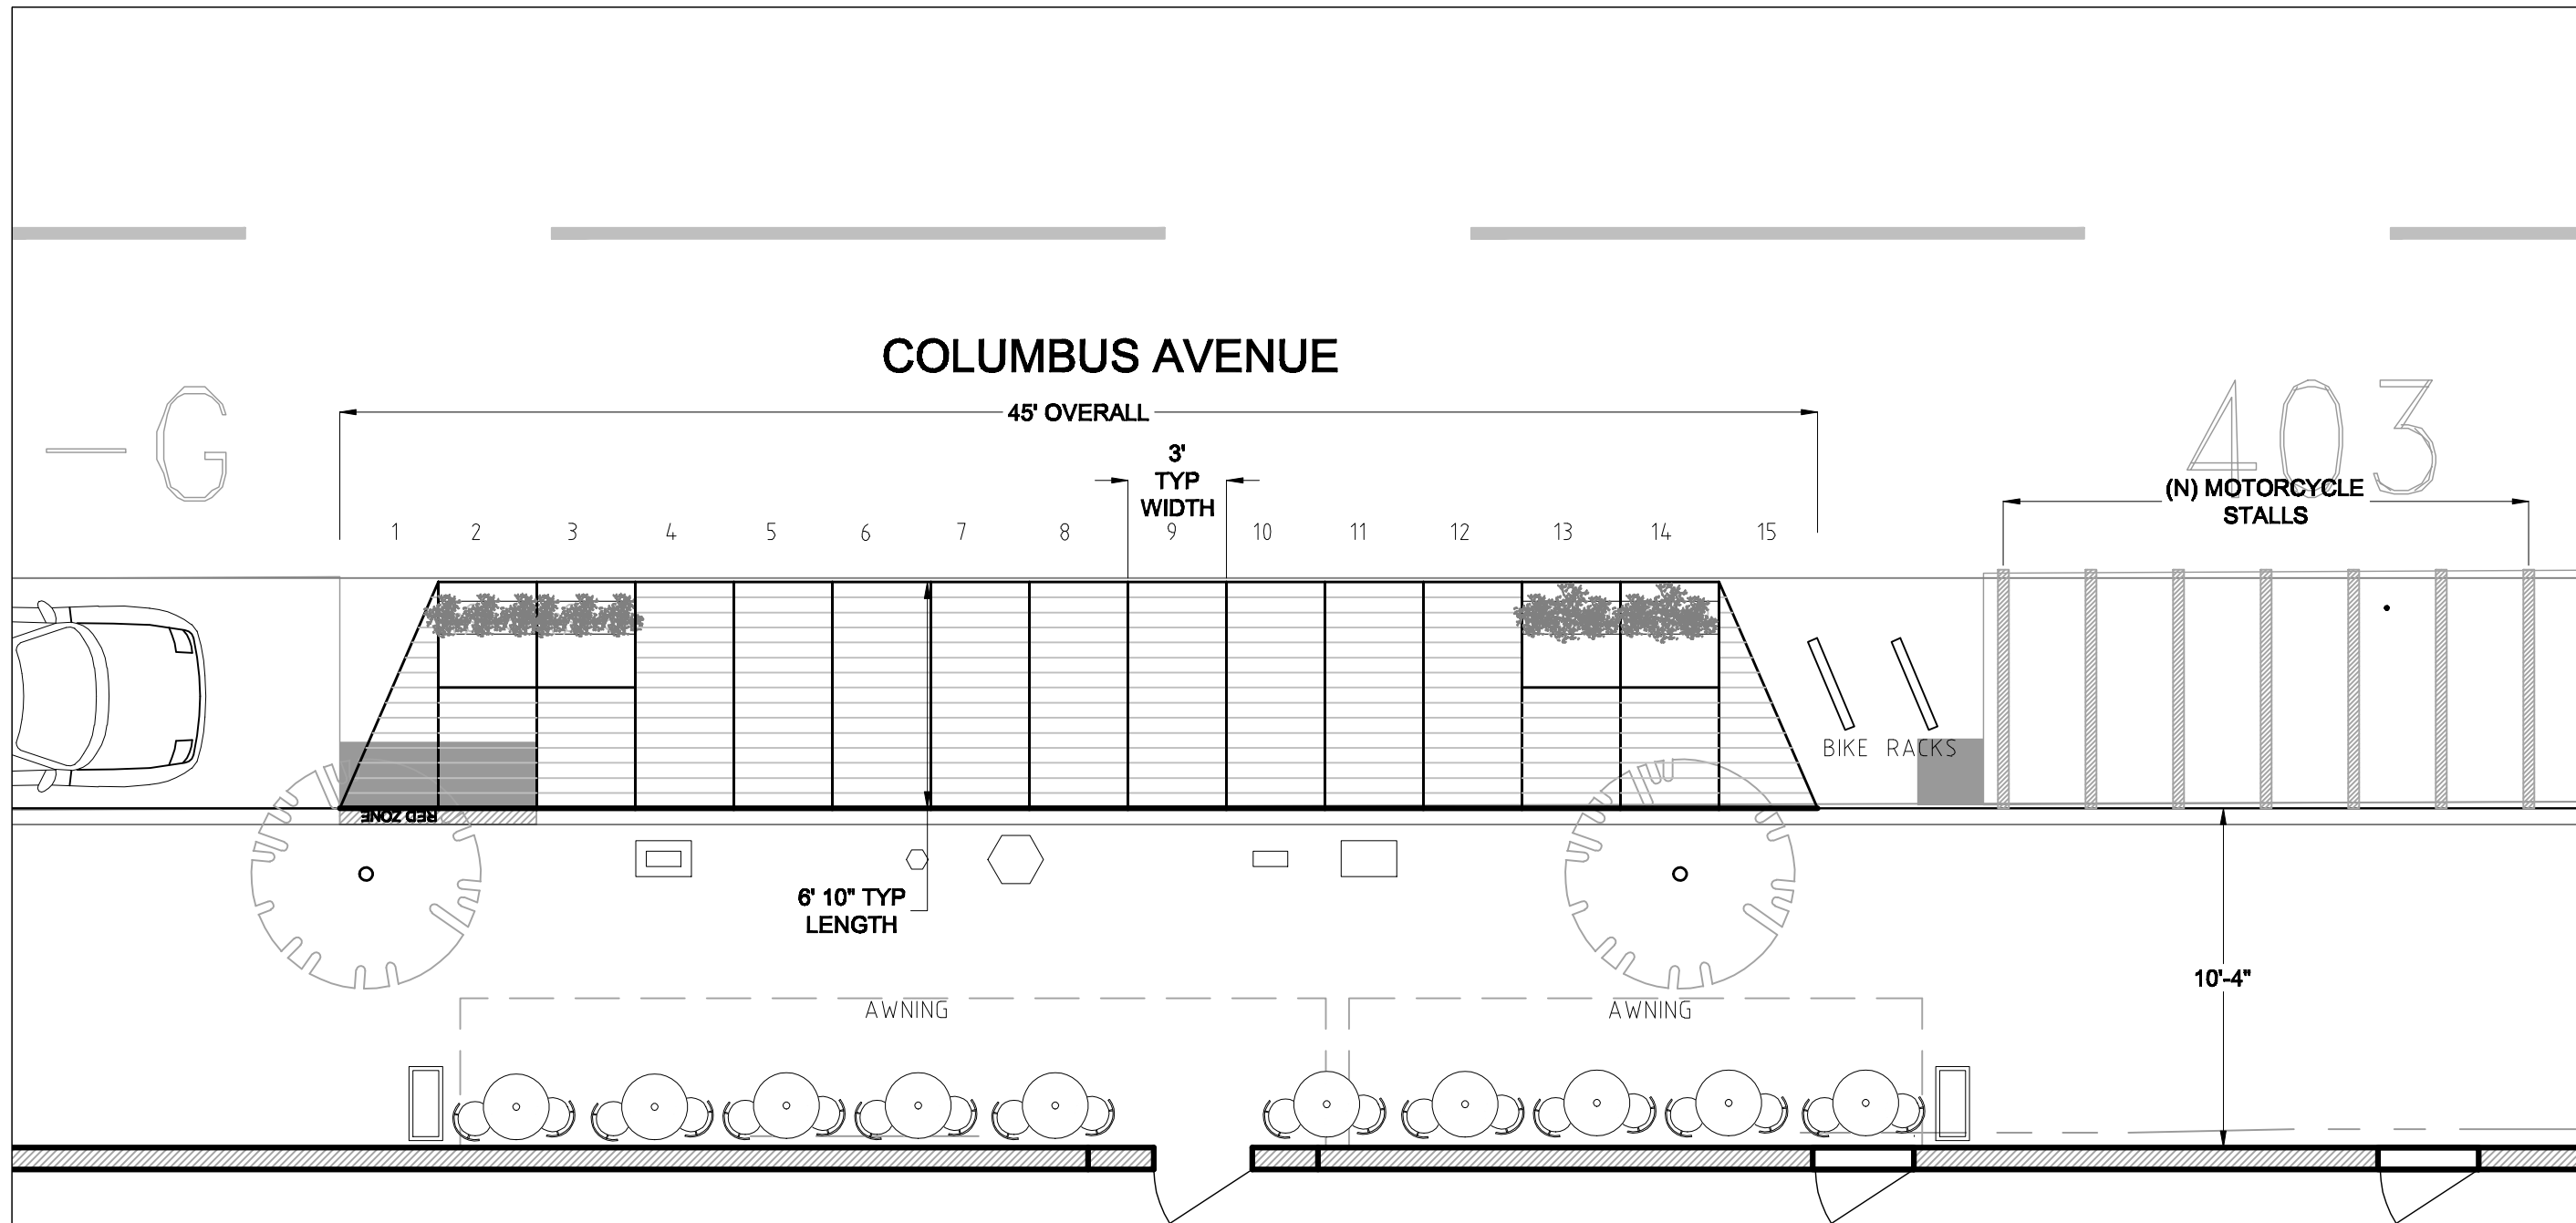

**PANTAREI**


**CAFFE GRECO**

Module Key

- 1 End return - Right
- 2 Deep planter
- 3 Simple planter
- 4 Flat extension
- 5 Flat extension
- 6 Flat extension
- 7 Flat extension
- 8 Flat extension
- 9 Flat extension
- 10 Flat extension
- 11 Flat extension
- 12 Flat extension
- 13 Simple planter
- 14 Deep planter
- 15 End return - Left

**Note**

Background (e) parking layout provided by City of SF  
 Layout/measurements differ from those surveyed by  
 Rebar. City of SF layout is shown only.

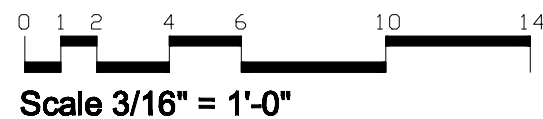

**Proposed Layout**